
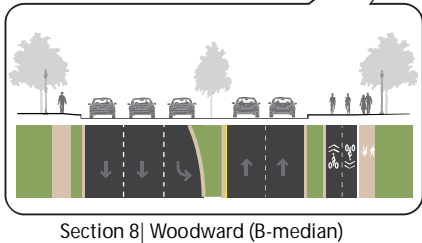


Recommended Alternative

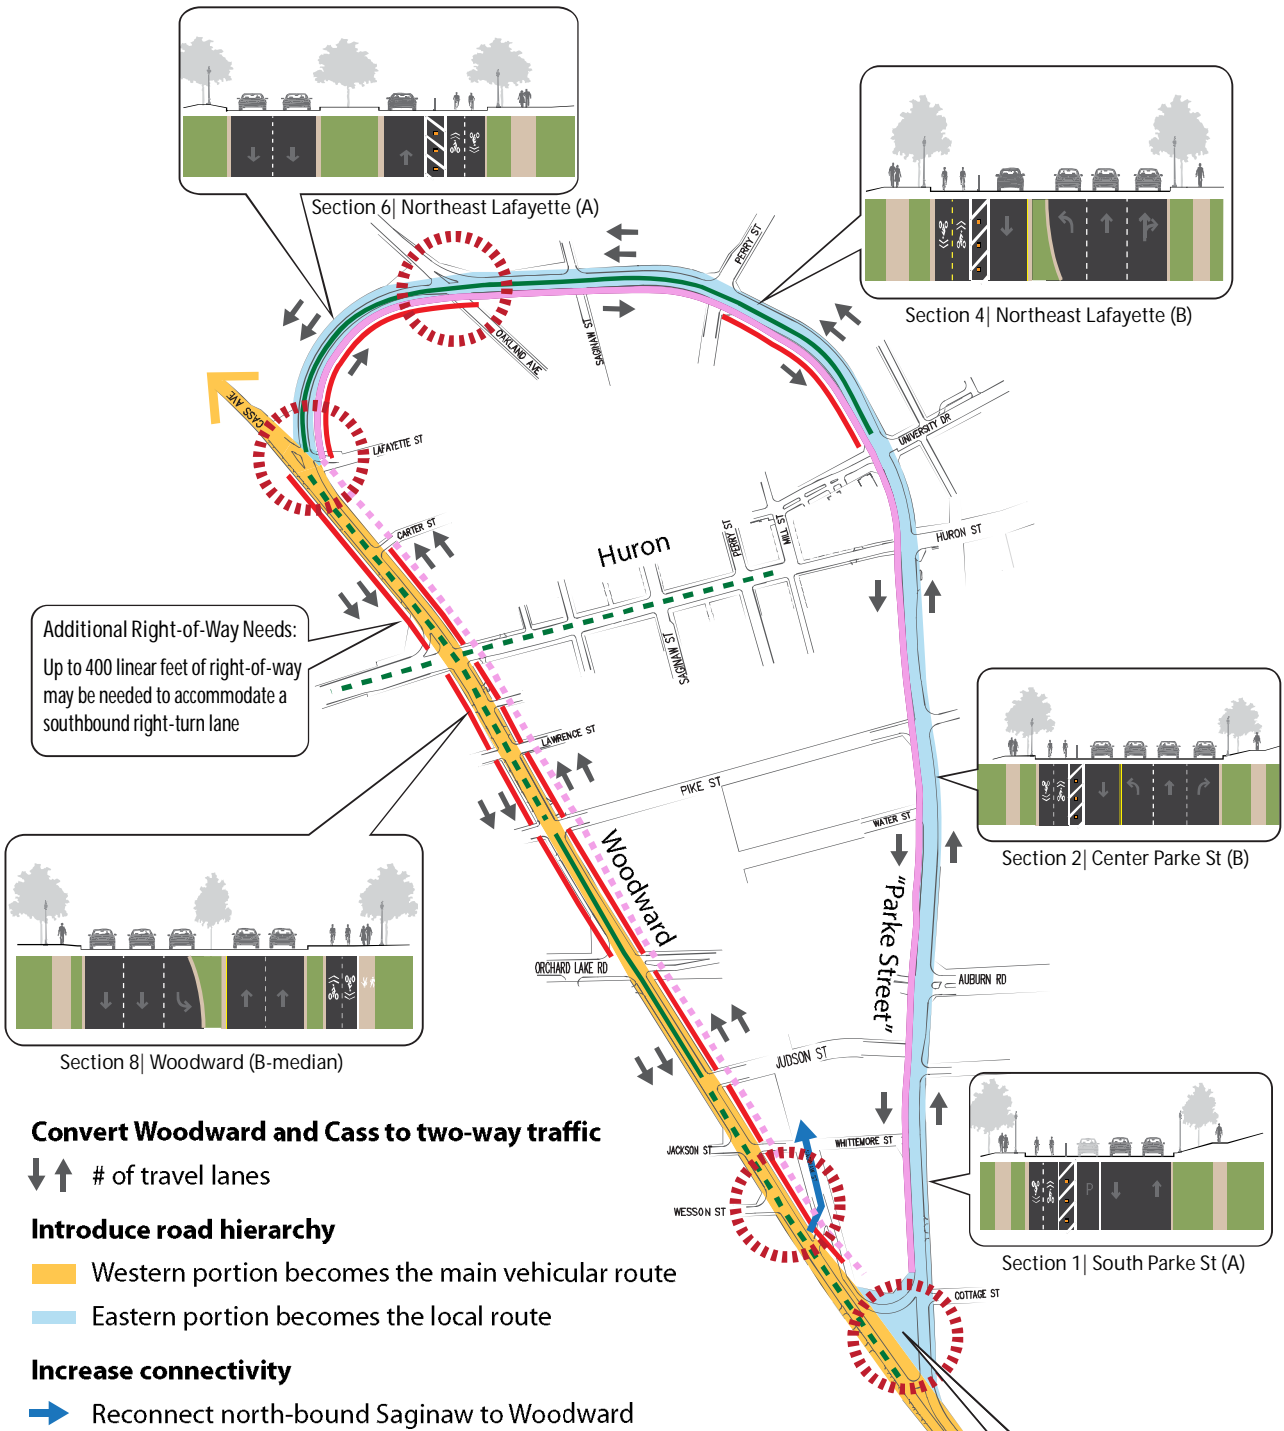

Convert Woodward and Cass to two-way traffic

↓ ↑ # of travel lanes

Introduce road hierarchy

- Western portion becomes the main vehicular route
- Eastern portion becomes the local route

Increase connectivity

- Reconnect north-bound Saginaw to Woodward

Non-motorized improvements

- On-road cycle track
- Off-road shared use path

Medians

- Median (potentially landscaped)
- Intermittent median depending on left-turn storage requirements

Some reconstruction of the roadway

- Roadway widening requires changes to curbs
- Major intersection reconstruction required

